




Drainage Bench  
Not to Scale

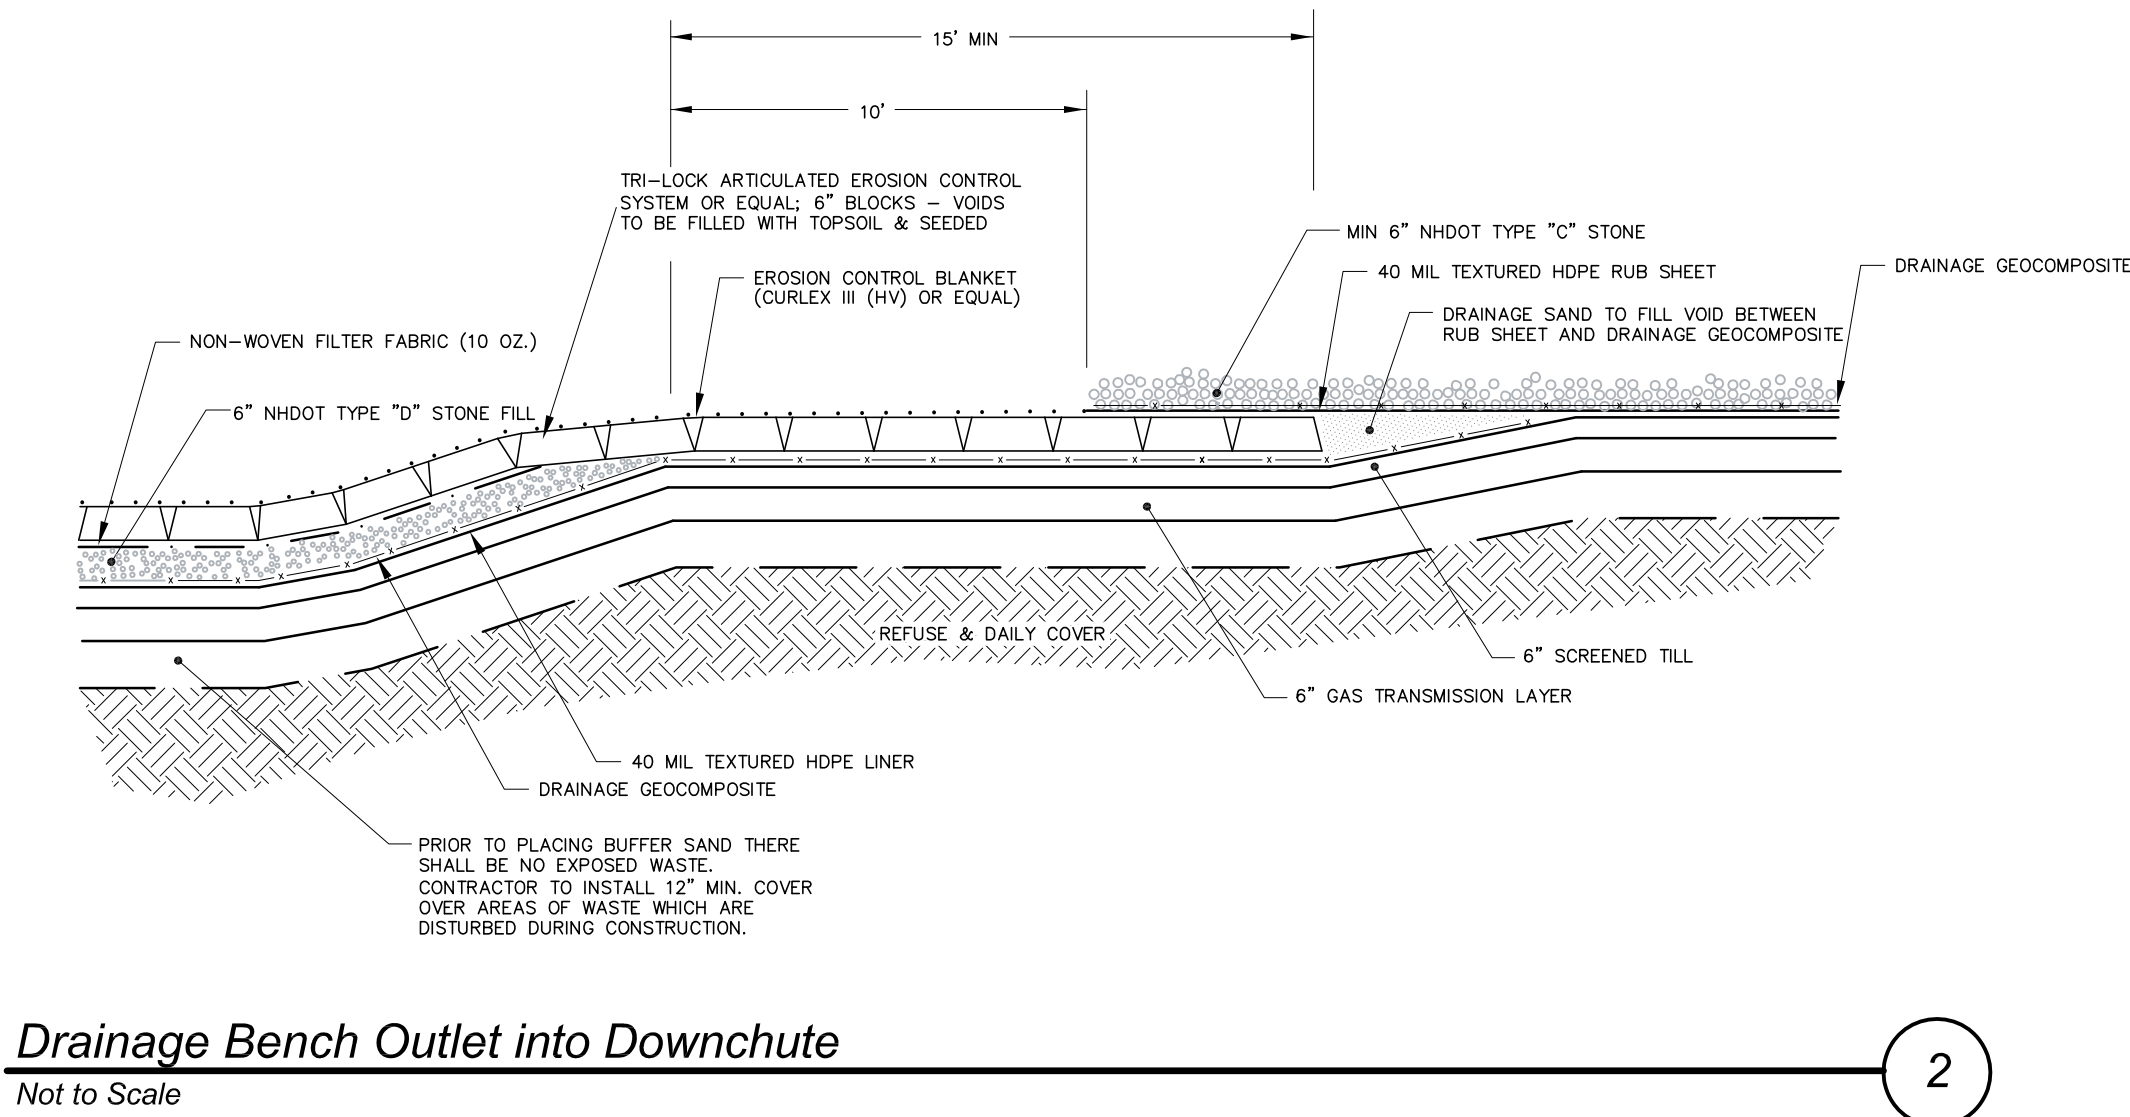


Drainage Bench Outlet into Downchute  
Not to Scale

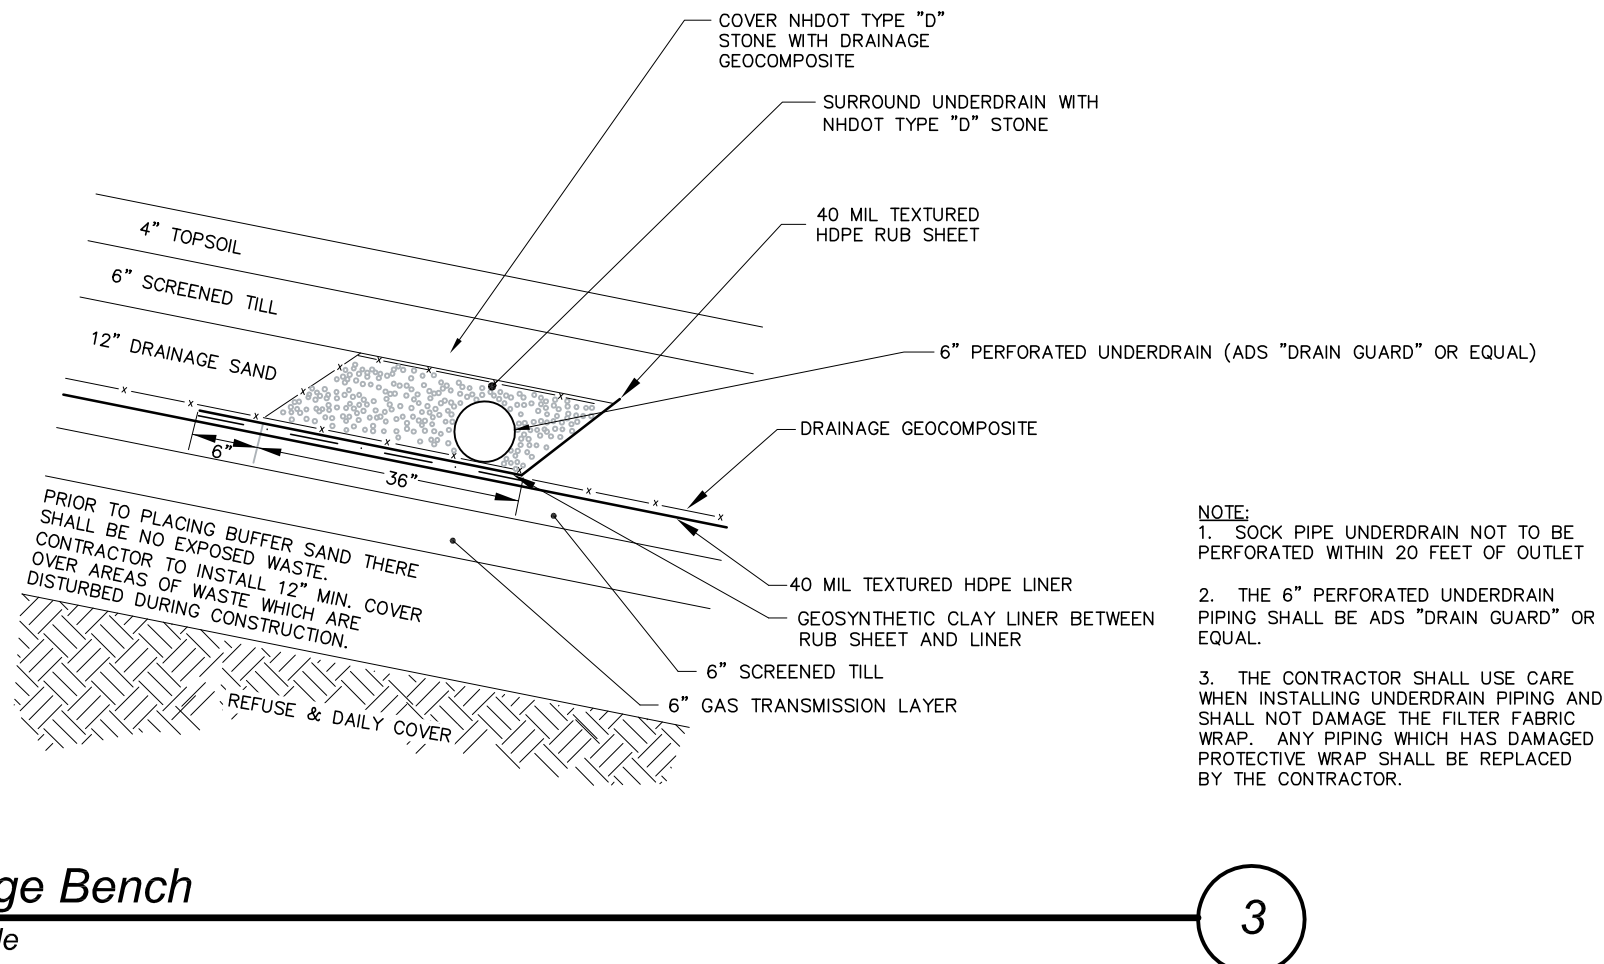


Seepage Bench  
Not to Scale

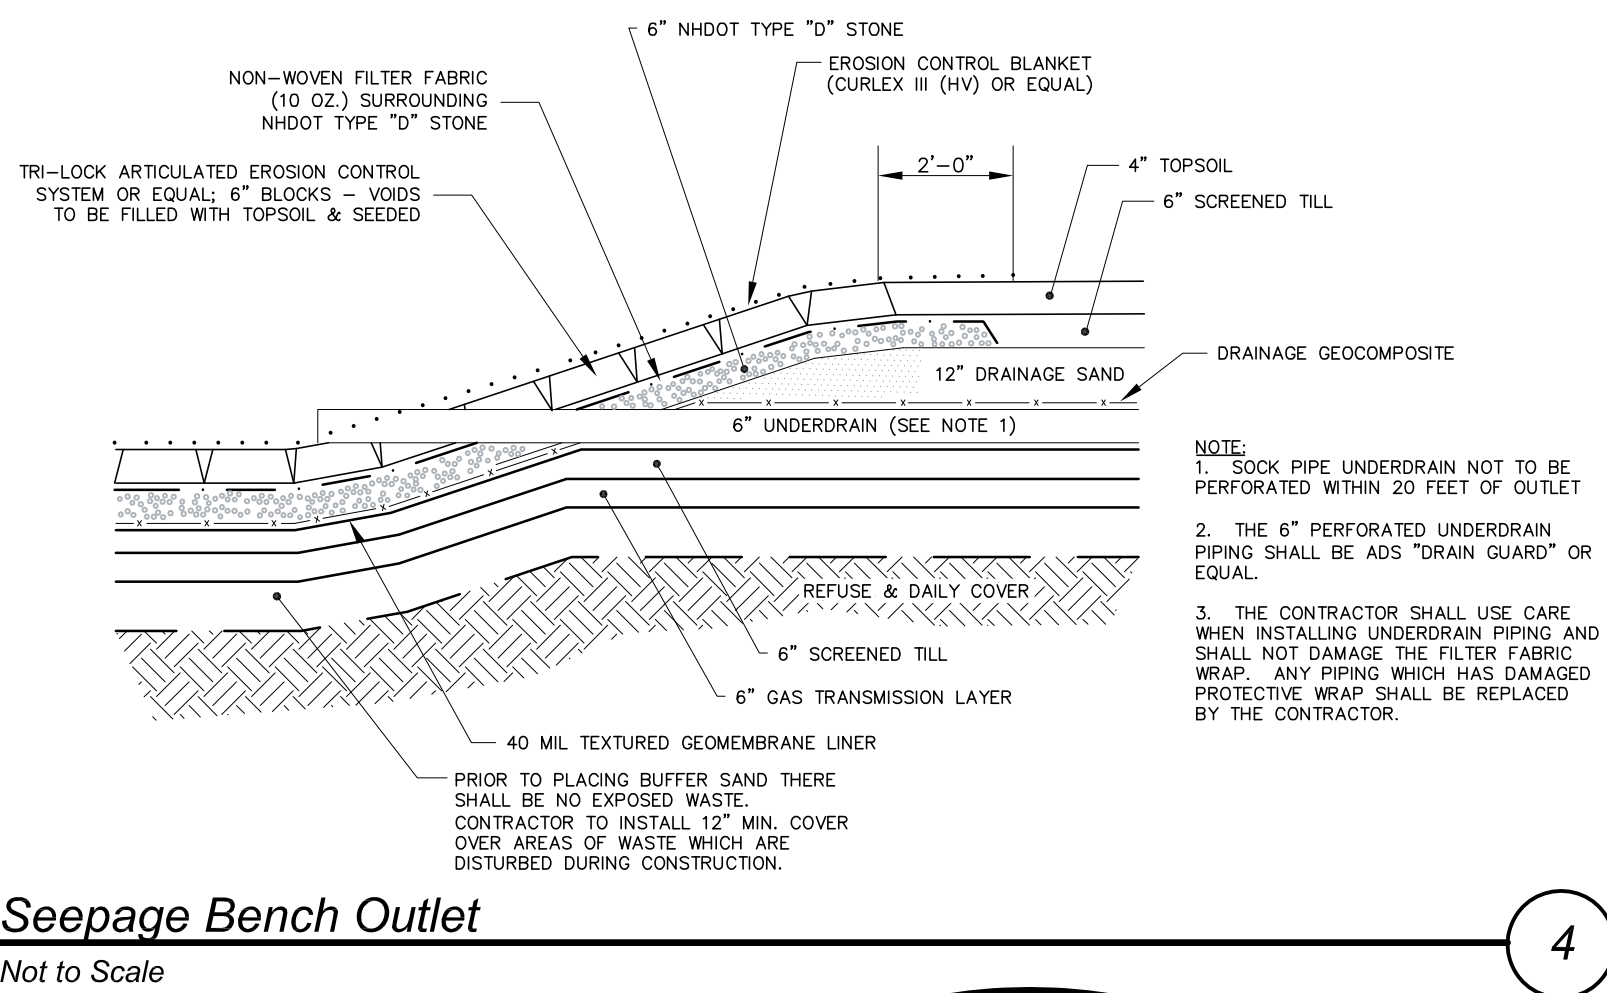


Seepage Bench Outlet  
Not to Scale

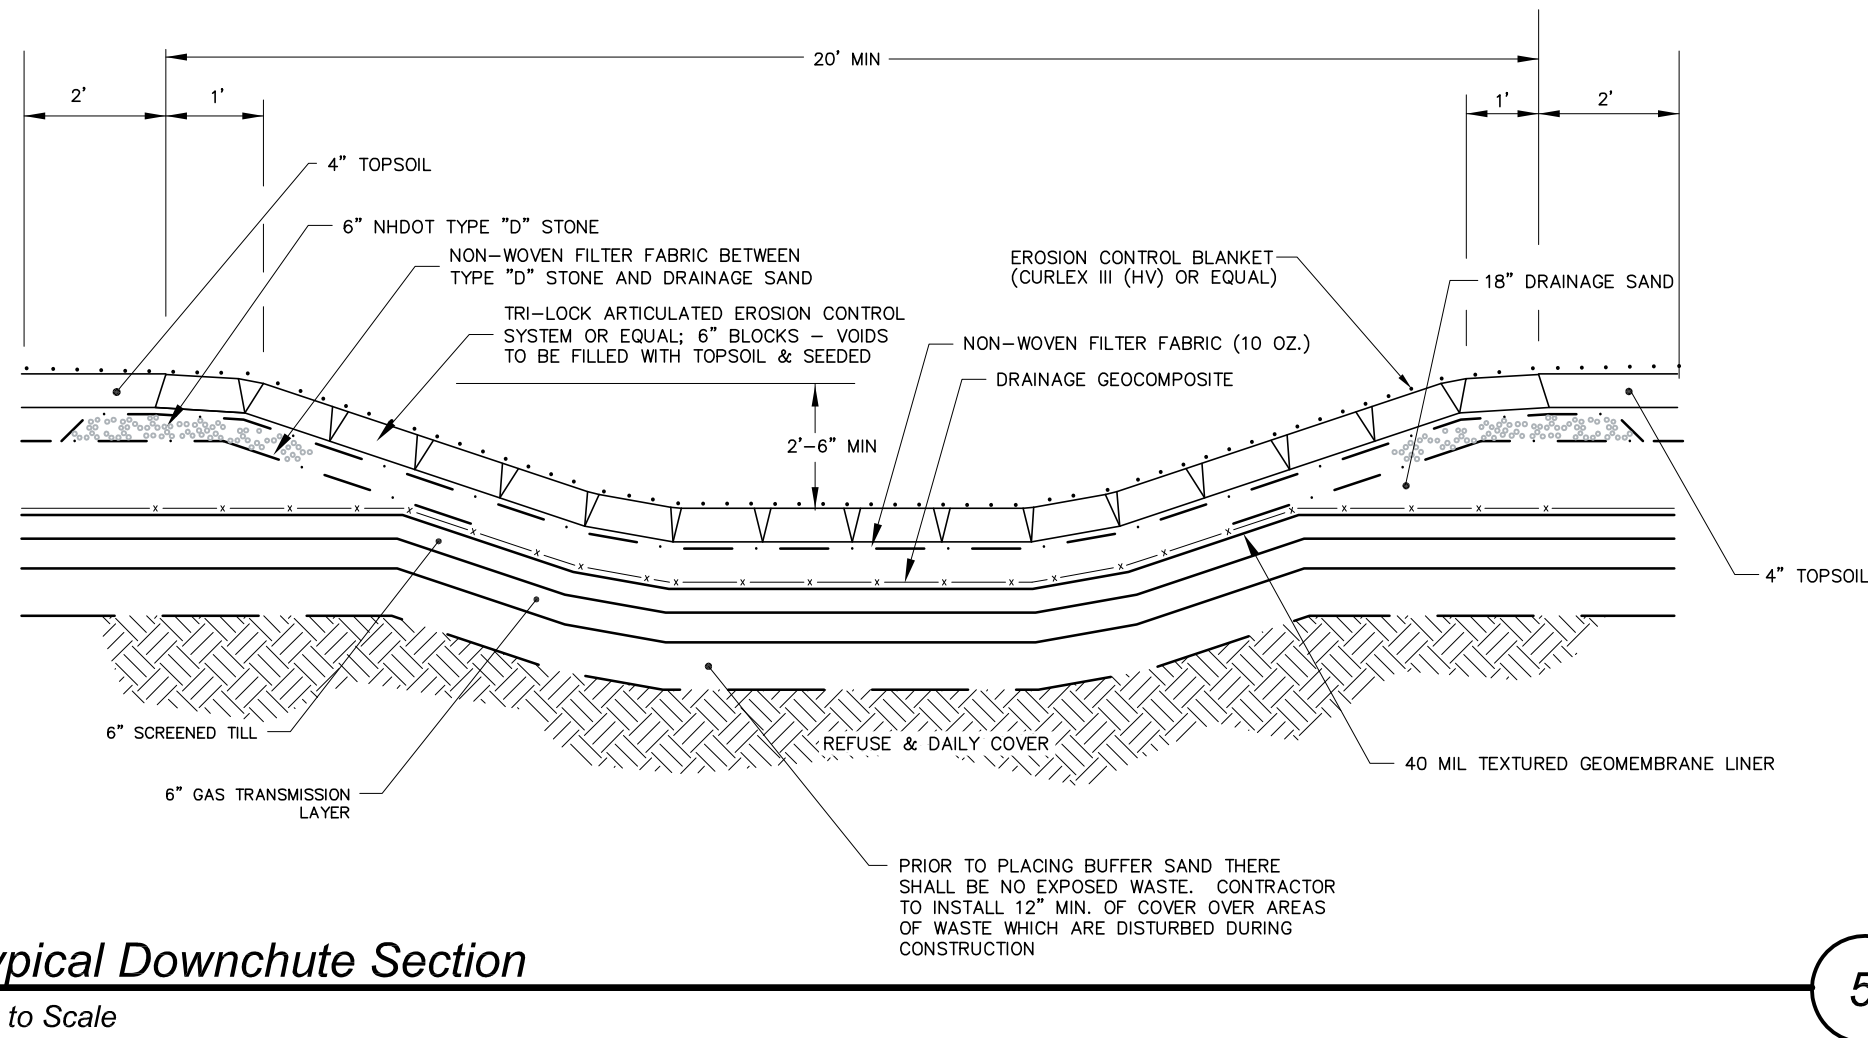

Typical Downchute Section  
Not to Scale

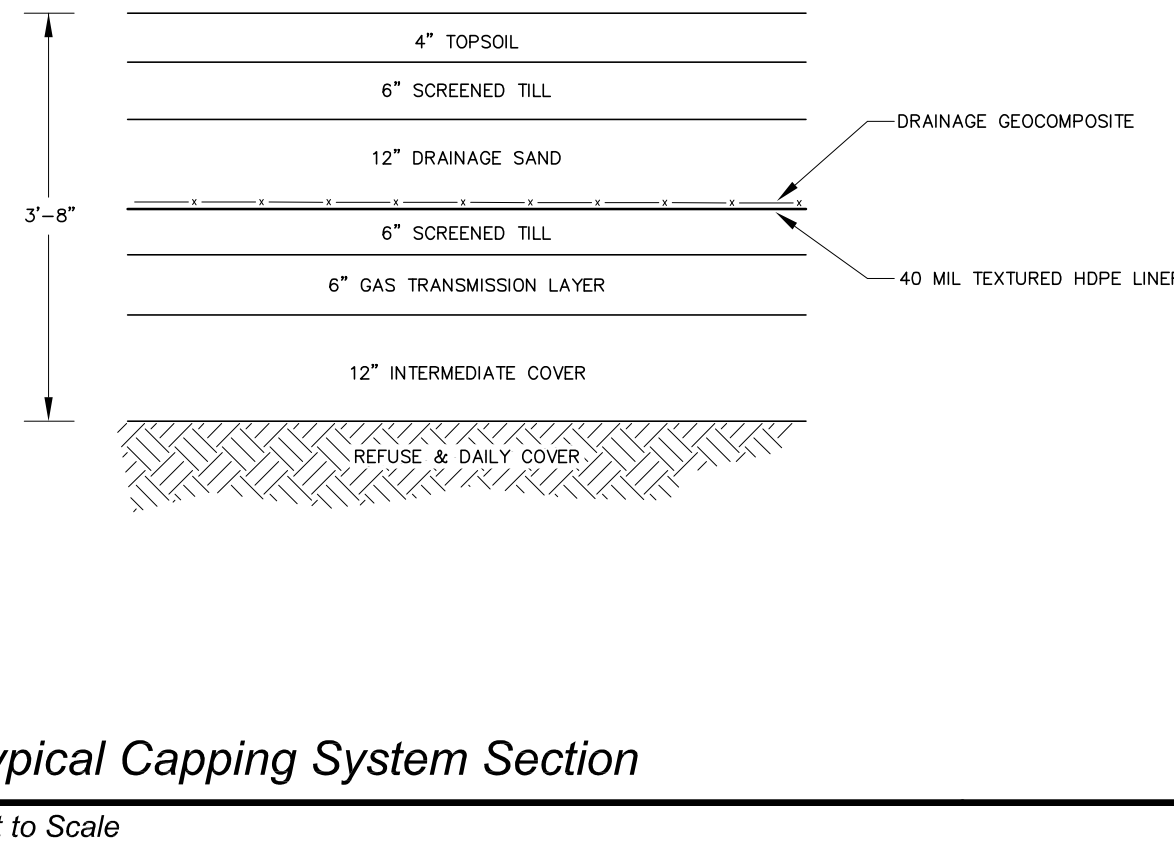

Typical Capping System Section  
Not to Scale

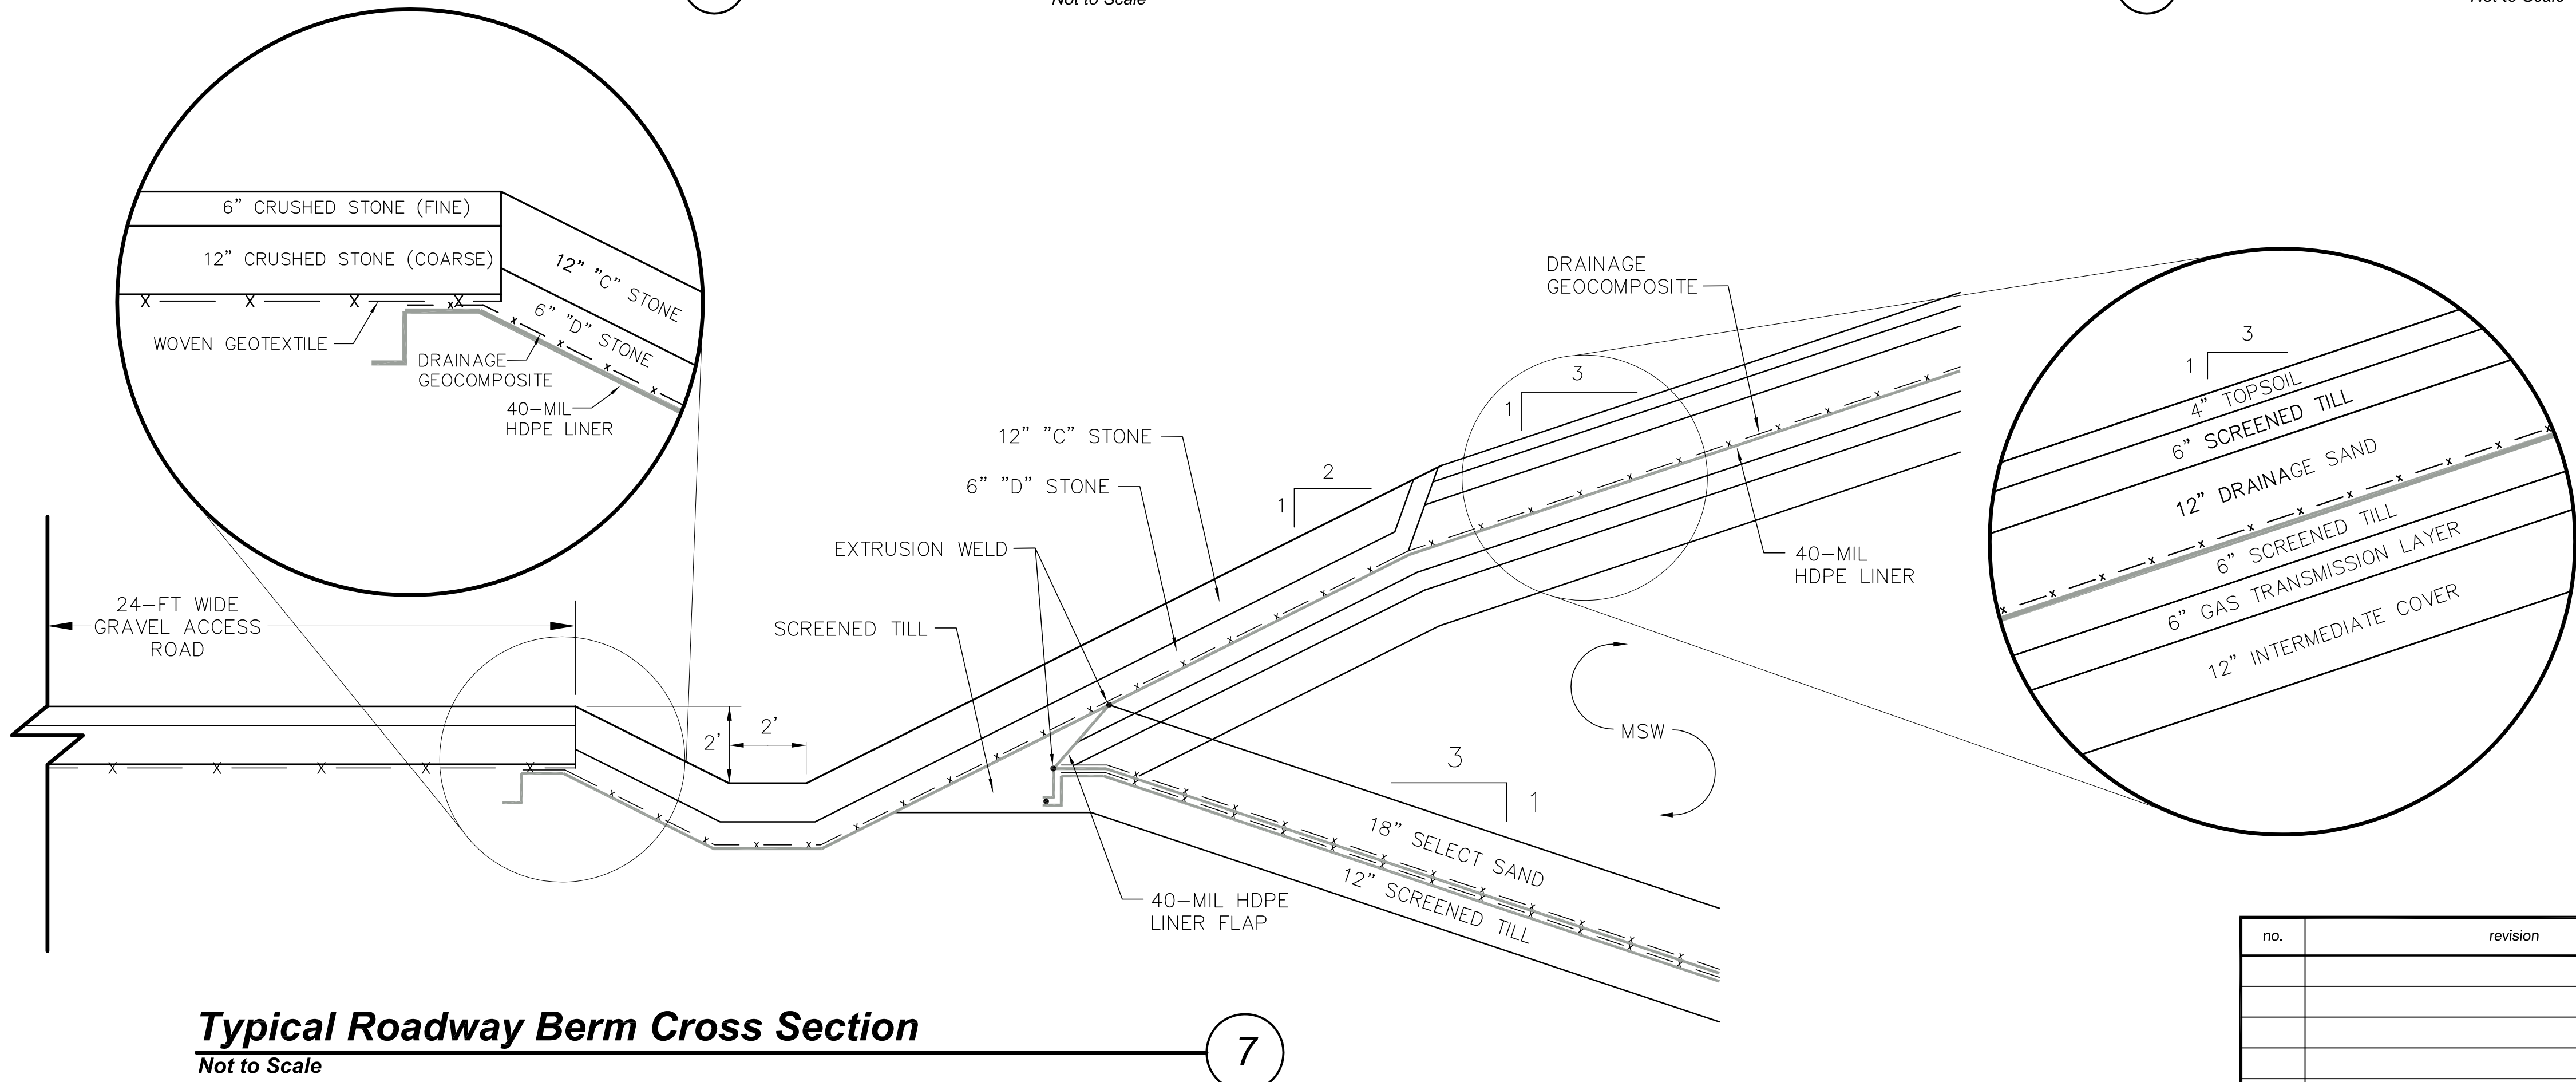

Typical Roadway Berm Cross Section  
Not to Scale

no.	revision	date	by

**CMA ENGINEERS**  
CIVIL/ENVIRONMENTAL ENGINEERS  
35 Bow Street  
Portsmouth, New Hampshire  
03801-3819  
Phone: 603/431-6196  
Fax: 603/431-5376  
E-mail: info@cmaengineers.com  
Lafayette Center  
Storer Street Building, Suite 208  
Kennebunk, Maine 04043  
Phone: 207/985-8717  
Fax: 207/985-5520

**North Country  
Environmental Services, Inc.  
Bethlehem, NH**

project:  
**Stage IV Phase II  
Type IB Permit Application**

title:  
**Final Closure Details**

designed by: JSM/RJG	date: February 2009
drawn by: DAA/DMO MAM/APV	project no: 656.05
approved by: RJG/WAS	sheet no: A-2